


NOTE  
 This drawing is copyright.  
 The contractor is to check all dimensions on site before commencement of the works.  
 Discrepancies must be reported immediately to the architect before proceeding.


REV	DATE	DESCRIPTION
CHK.		

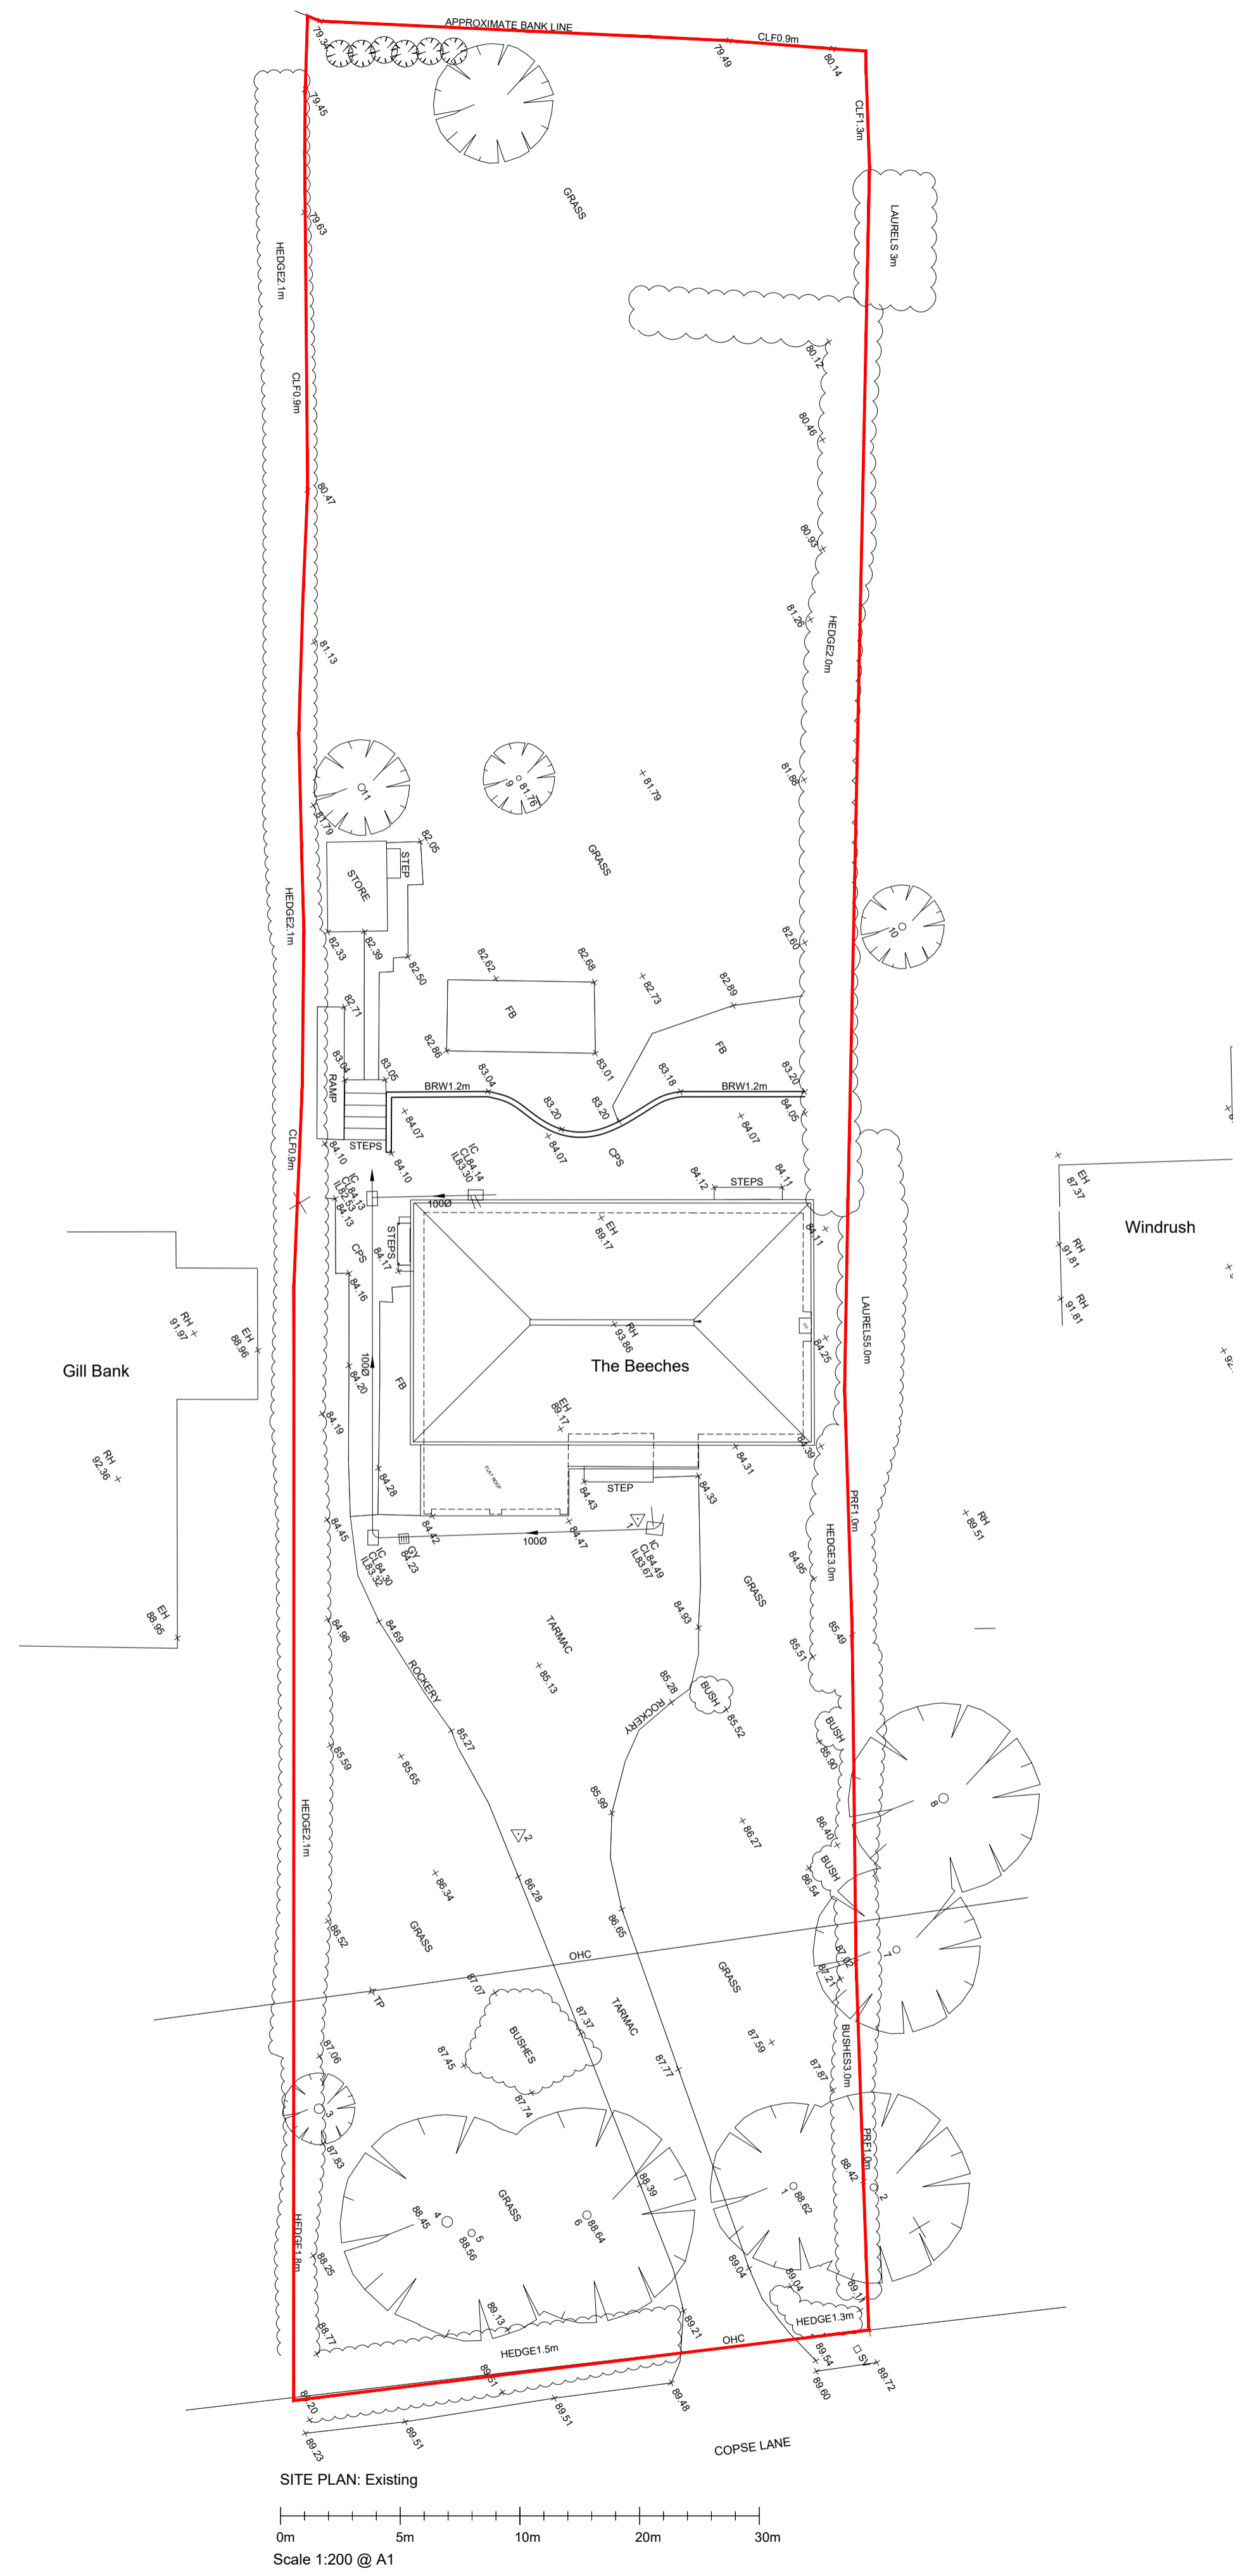

SITE PLAN: Existing  
 Scale 1:200 @ A1



LOCATION PLAN: 1:1250 @ A1

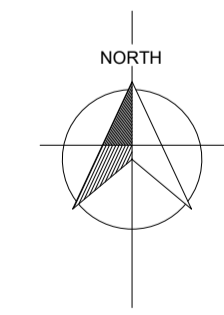

## PLANNING

**jane duncan**  
 architects+  
 interiors

The Old Warehouse  
 Chalfont Station Road  
 Little Chalfont, Amersham  
 Bucks HP7 9PN

+44 (0)1494 768 999  
 info@janeduncanarchitects.co.uk  
 janeduncanarchitects.co.uk

CLIENT  
 MR & MRS GRAY

ADDRESS  
 THE BEECHES, COPSE LANE, JORDANS

PROJECT  
 EXTENSION AND ALTERATIONS

DRAWING TITLE  
 EXISTING BLOCK PLAN & LOCATION PLAN

DRAWING NO.  
 GCL 449 - PL1.01

REV.  
 -

SCALE	DATE	DRAWN	CHECKED
1:1250@A1	JAN 2025	RJD	
1:200@A1			