


NOTE
 This drawing is copyright.
 The contractor is to check all dimensions on site before commencement of the works.
 Discrepancies must be reported immediately to the architect before proceeding.


REV.	DATE.	DESCRIPTION.
CHK.		

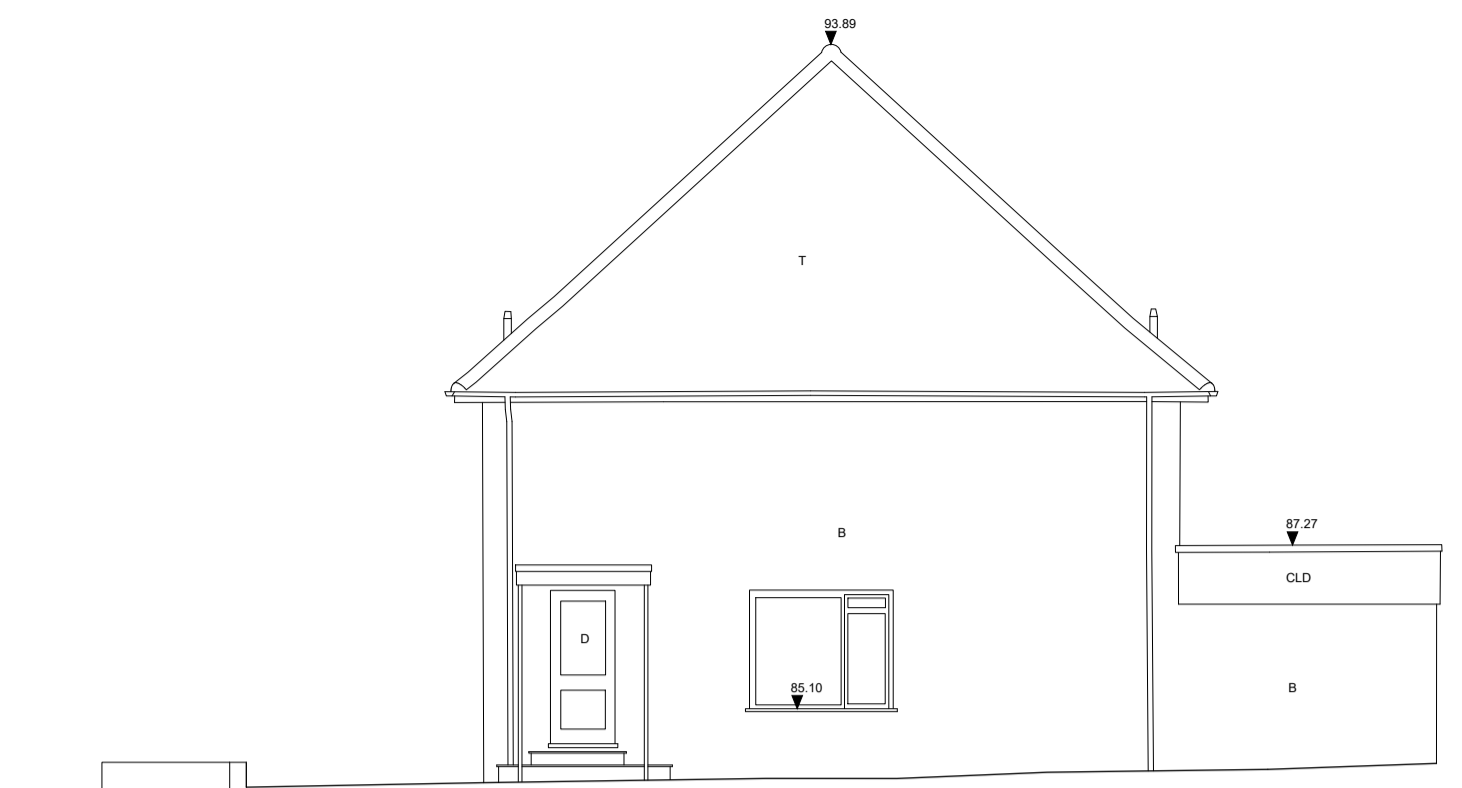


DATUM 83.00m
FRONT ELEVATION
 0m 5m 10m
 Scale 1:100 @ A1




DATUM 83.00m
LHS ELEVATION

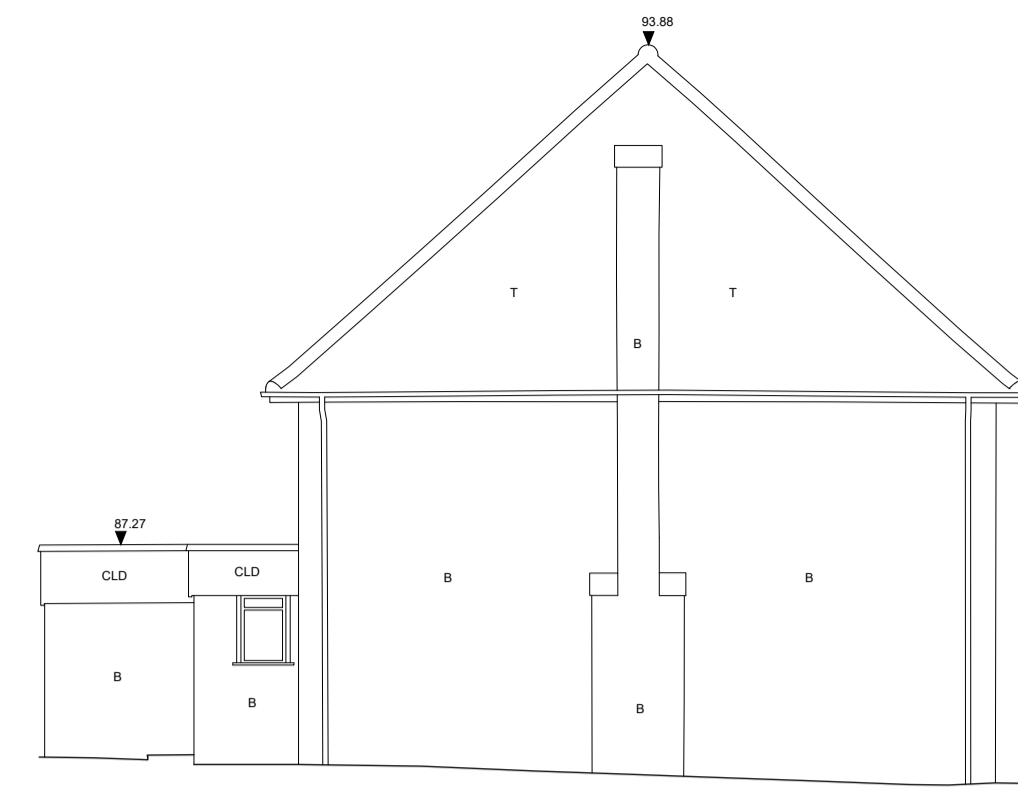


DATUM 83.00m
RHS ELEVATION

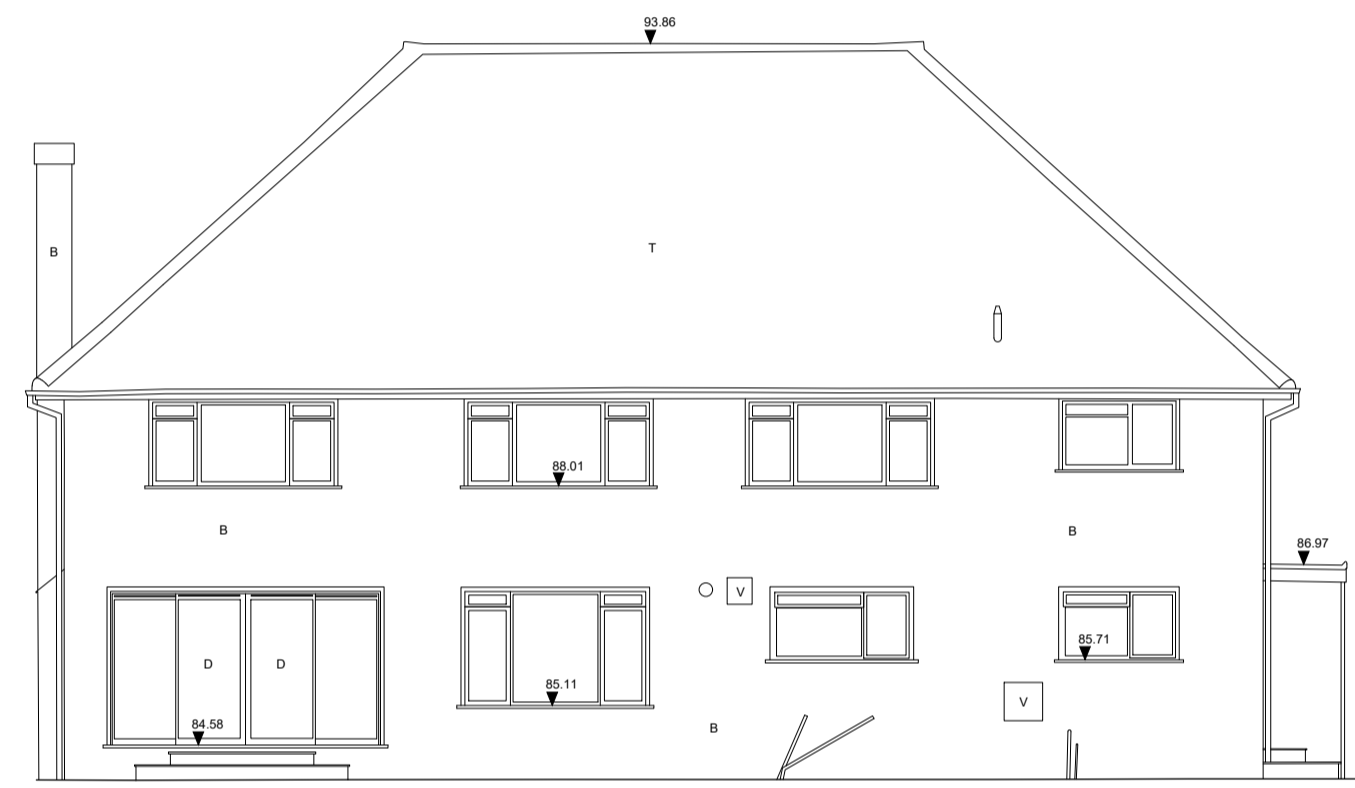


DATUM 83.00m
REAR ELEVATION

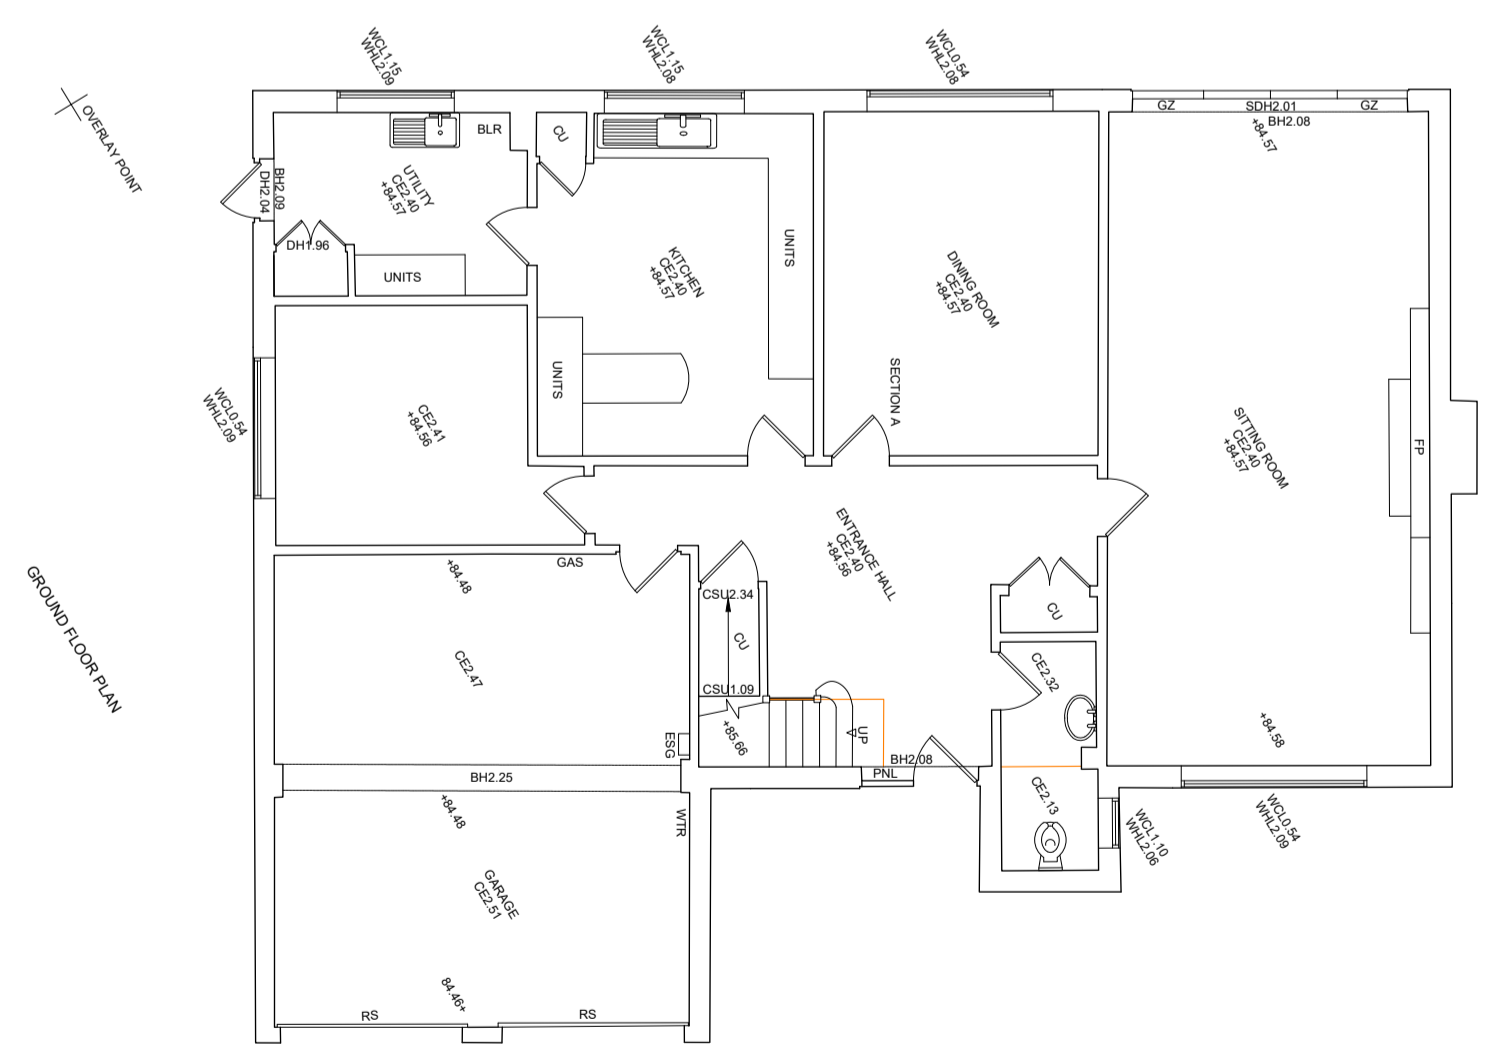

DATUM 83.00m
GROUND FLOOR PLAN
 0m 5m 10m

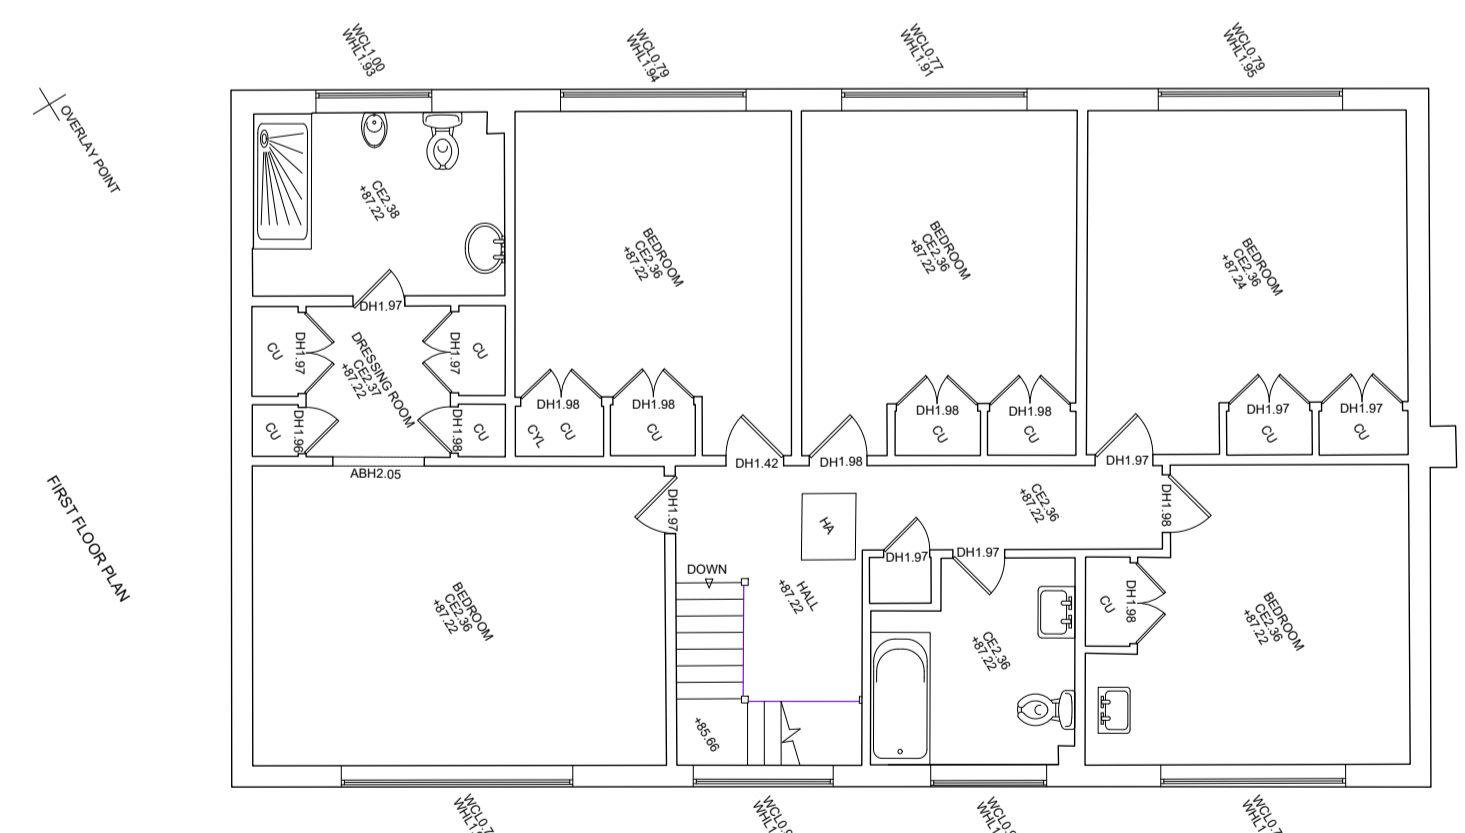

DATUM 83.00m
FIRST FLOOR PLAN

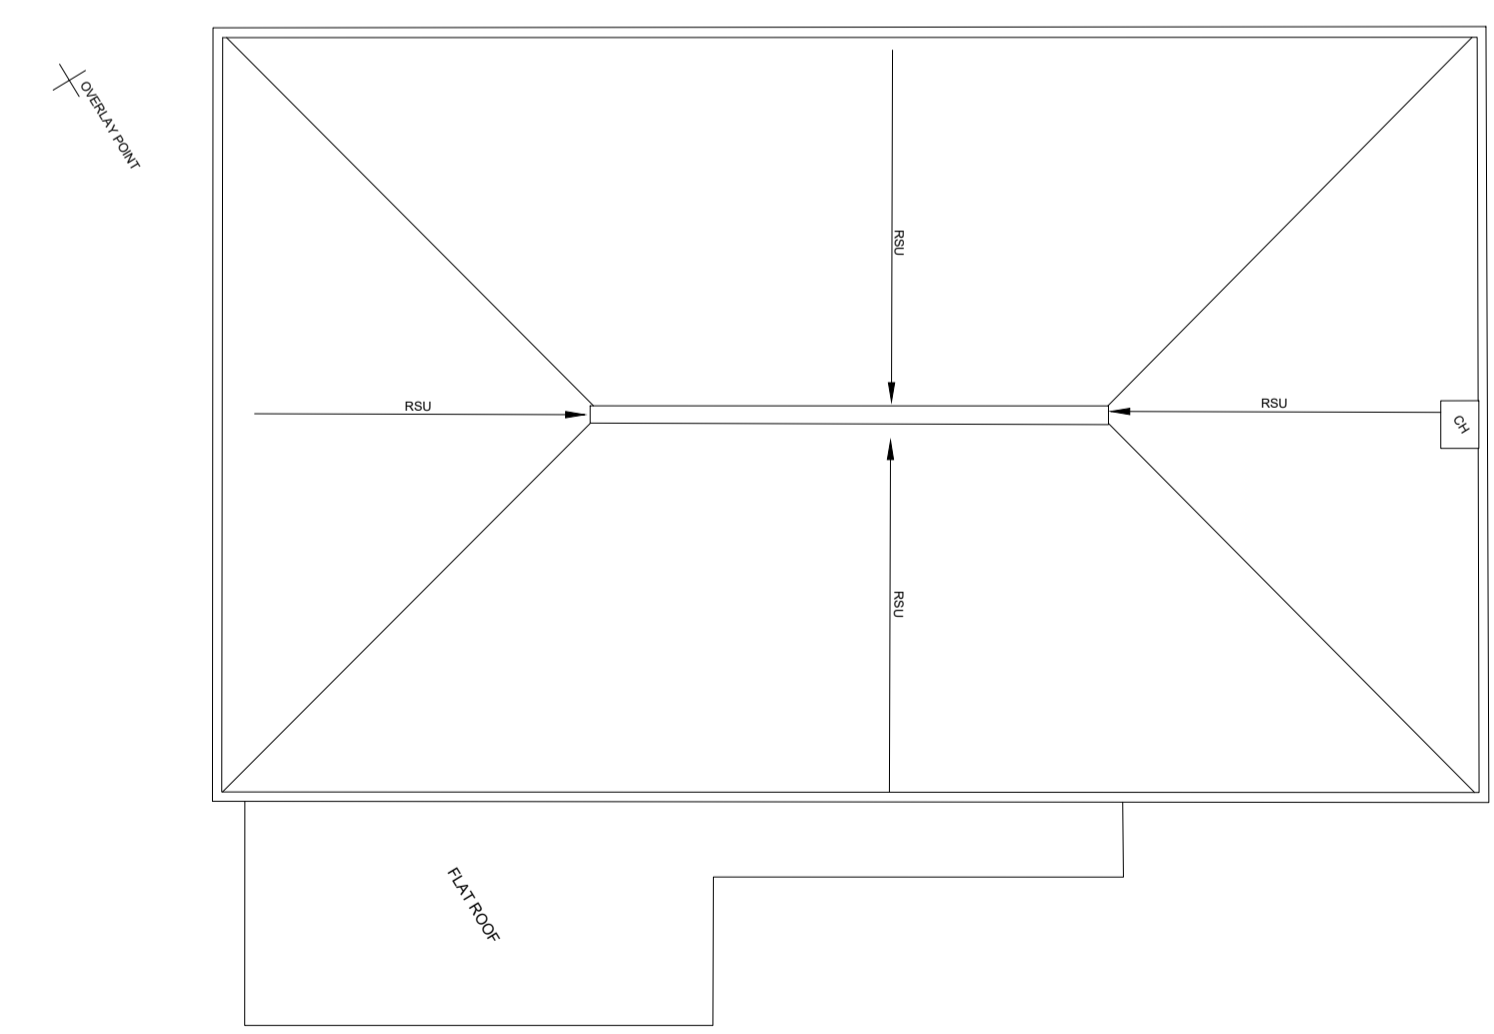

DATUM 83.00m
ROOF PLAN

PLANNING

jane duncan architects+ interiors

The Old Warehouse
 Chalfont Station Road
 Little Chalfont, Amersham
 Bucks HP7 9PN
 +44 (0)1494 766 999
 info@janeduncanarchitects.co.uk
 janeduncanarchitects.co.uk

CLIENT
MR & MRS GRAY

ADDRESS
THE BEECHES, COPSE LANE, JORDANS

PROJECT
EXTENSION AND ALTERATIONS

DRAWING TITLE
EXISTING PLANS & ELEVATIONS

DRAWING NO. REV.
GCL 449 - PL1.10 -

SCALE DATE DRAWN CHECKED
 1:100@A1 JAN 2025 RJD