


Loft Plan

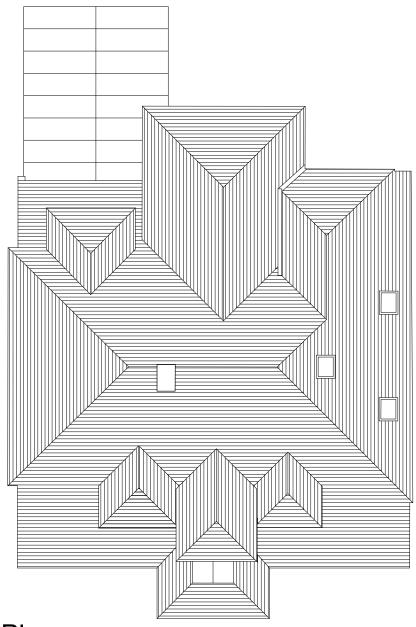

Roof Plan

Lyndhurst Jordans Lane Jordans Bucks Project.

Drawing Title. Existing Loft and Roof Plan JVL Advice/Approval 1:100@ A3 Scale.

Date. September 2024

238 Job No.

> Jason Holt Design jason@jasonholtdesign.co.uk

This drawing has been prepared for planning application

purposes only.

Not to be used for any on site construction. All dimensions to be checked and confirmed on site

0m 1m 2m 3m 4m 5m Scale 1:100